



Reference: In all drawings, specifications and other documents, and in the work executed, the Contractor shall be responsible for the accuracy of the information provided. The Contractor shall be responsible for the accuracy of the information provided. The Contractor shall be responsible for the accuracy of the information provided.

REVISIONS

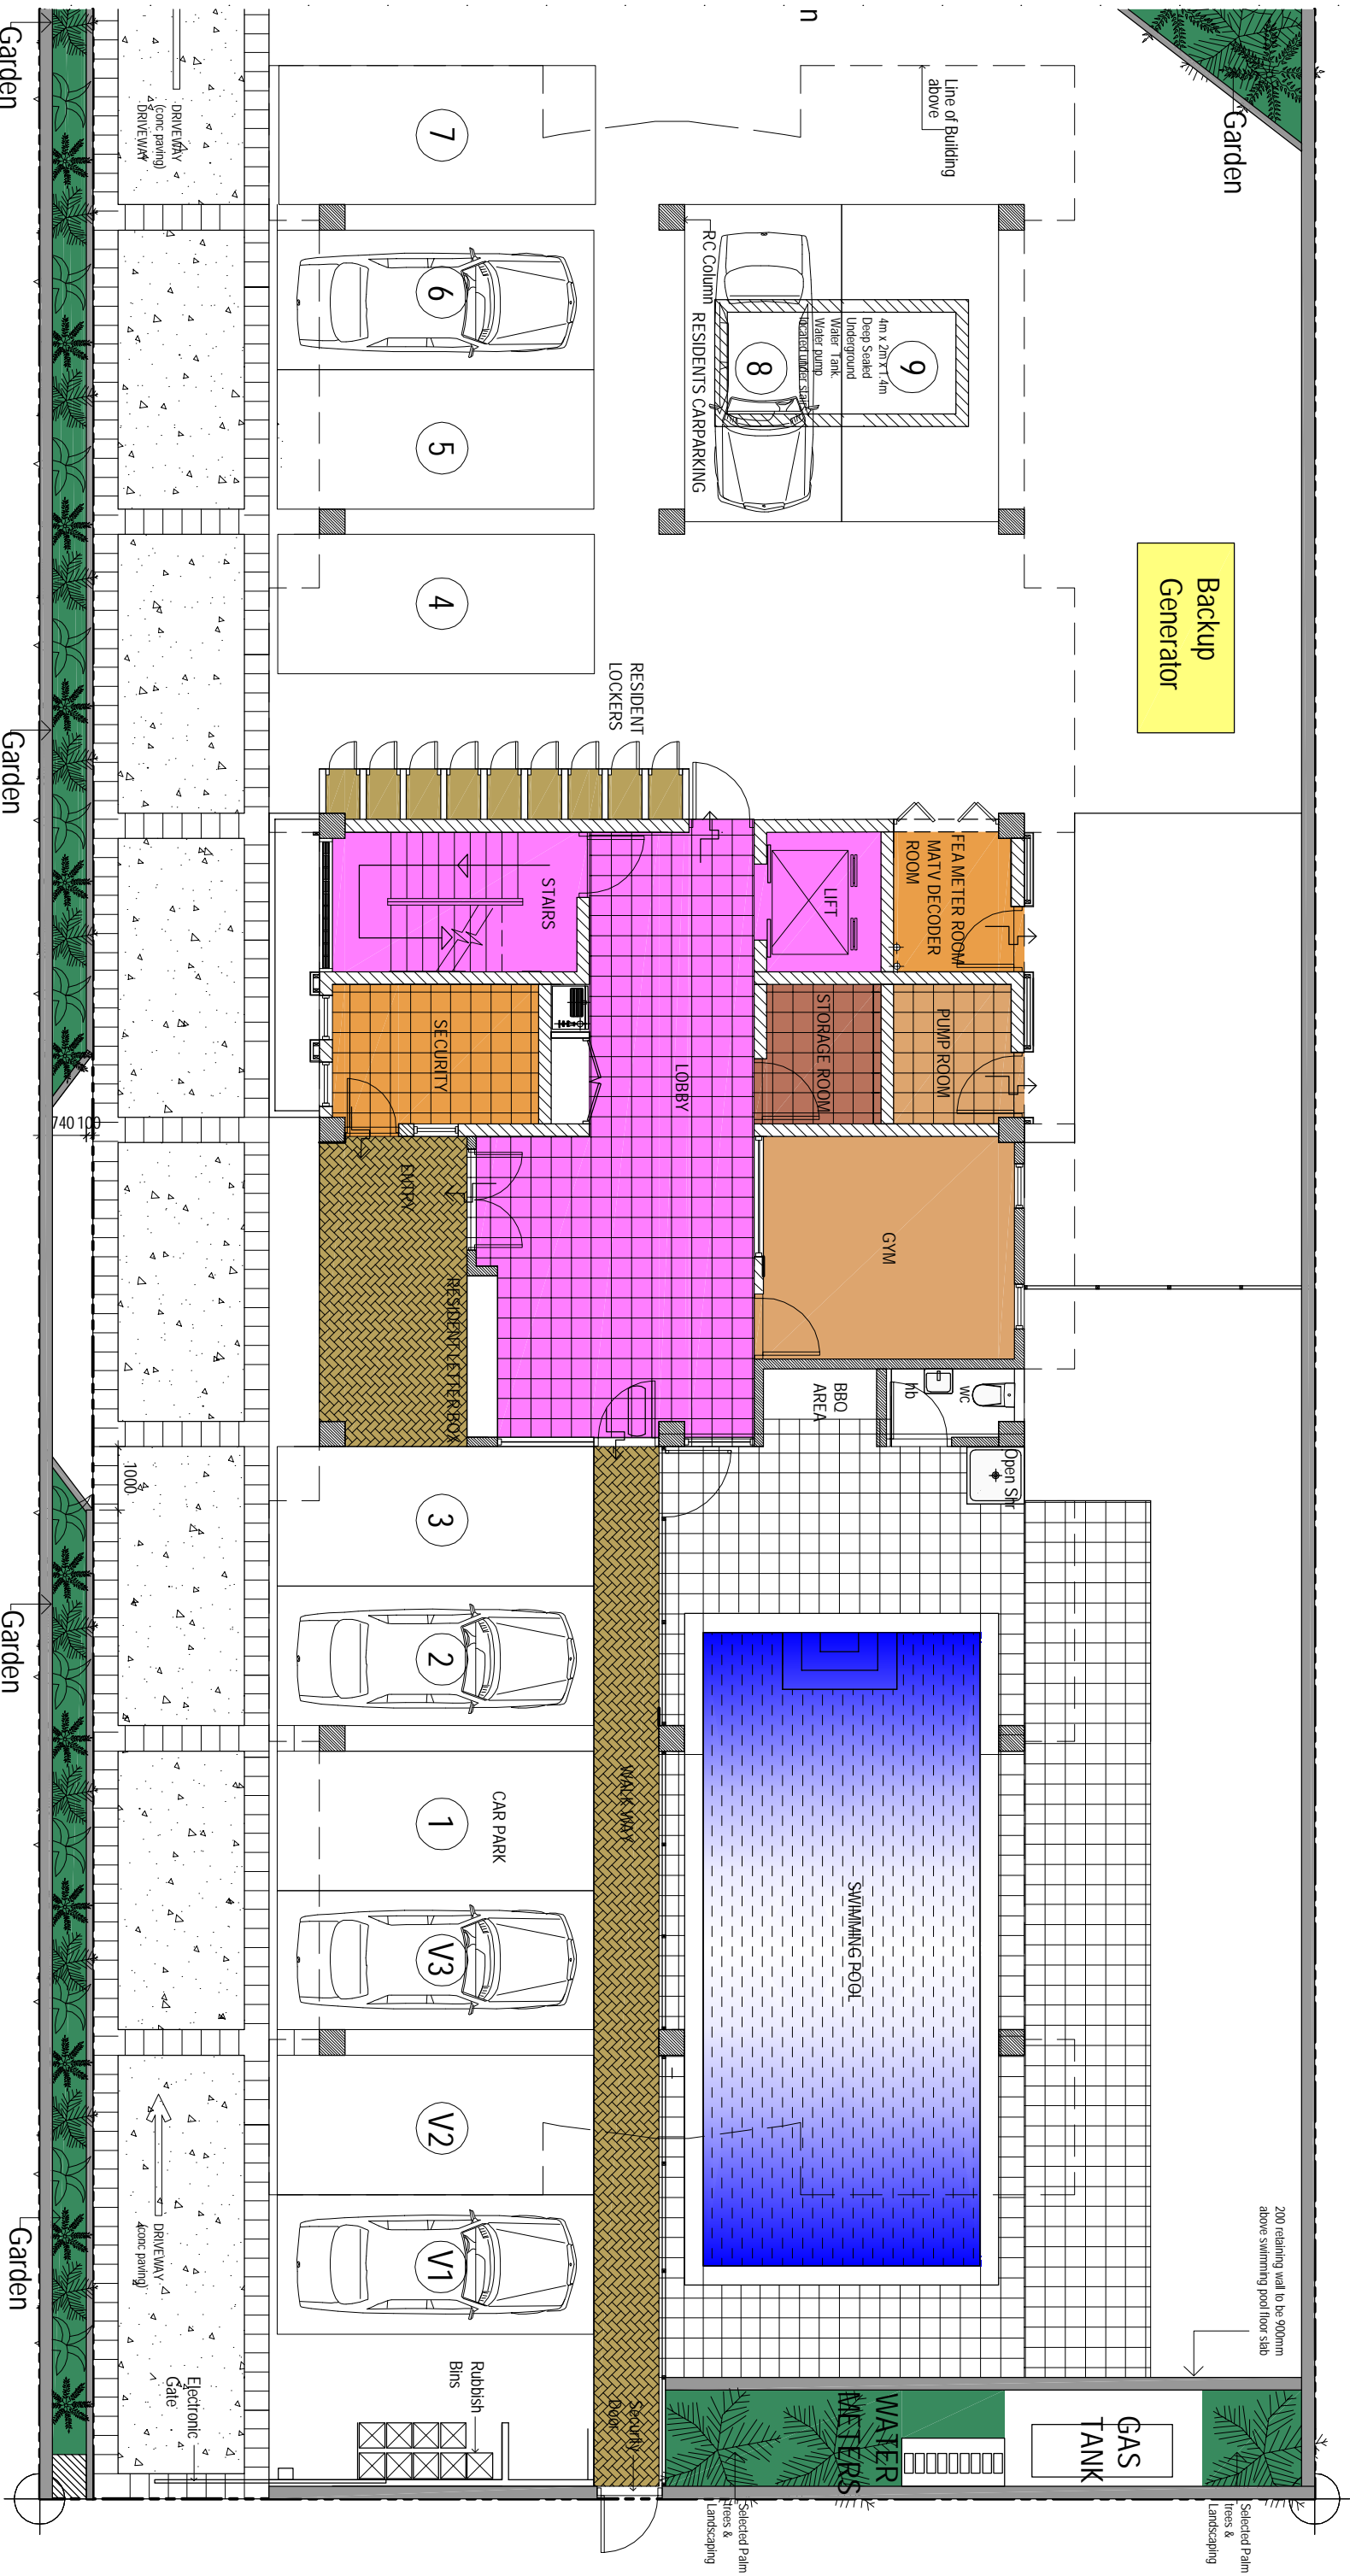

GROUND FLOOR PLAN
1 : 100 @ A3 Size

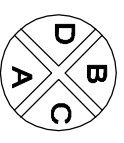

Exterior Elevation Key

SHARMA ARCHITECTS
DESIGN GROUP
A. Gokulnath, A. Anand, A. Anand, A. Anand
Project Managers: Anand, Anand, Anand
2nd Floor, Proton Building, New Zealand, Auckland Road, Sava
E-mail: sharmarchitects@proton.com.nz



VICTORIA APARTMENTS
Charan Katonivere Holdings Ltd

CONSULTANTS:
Structural Engineering:
Services Engineering:

SHEET TITLE:
GROUND FLOOR PLAN

SCALE: 1:100 @ A3
DATE: 18-05-05
SHEET NO: PP02
DRAWN BY: MOHT
PROJECT NO: 00-07
REVISION NO: